


2 EXISTING FIRST FLOOR PLAN
1/4" = 1'-0"

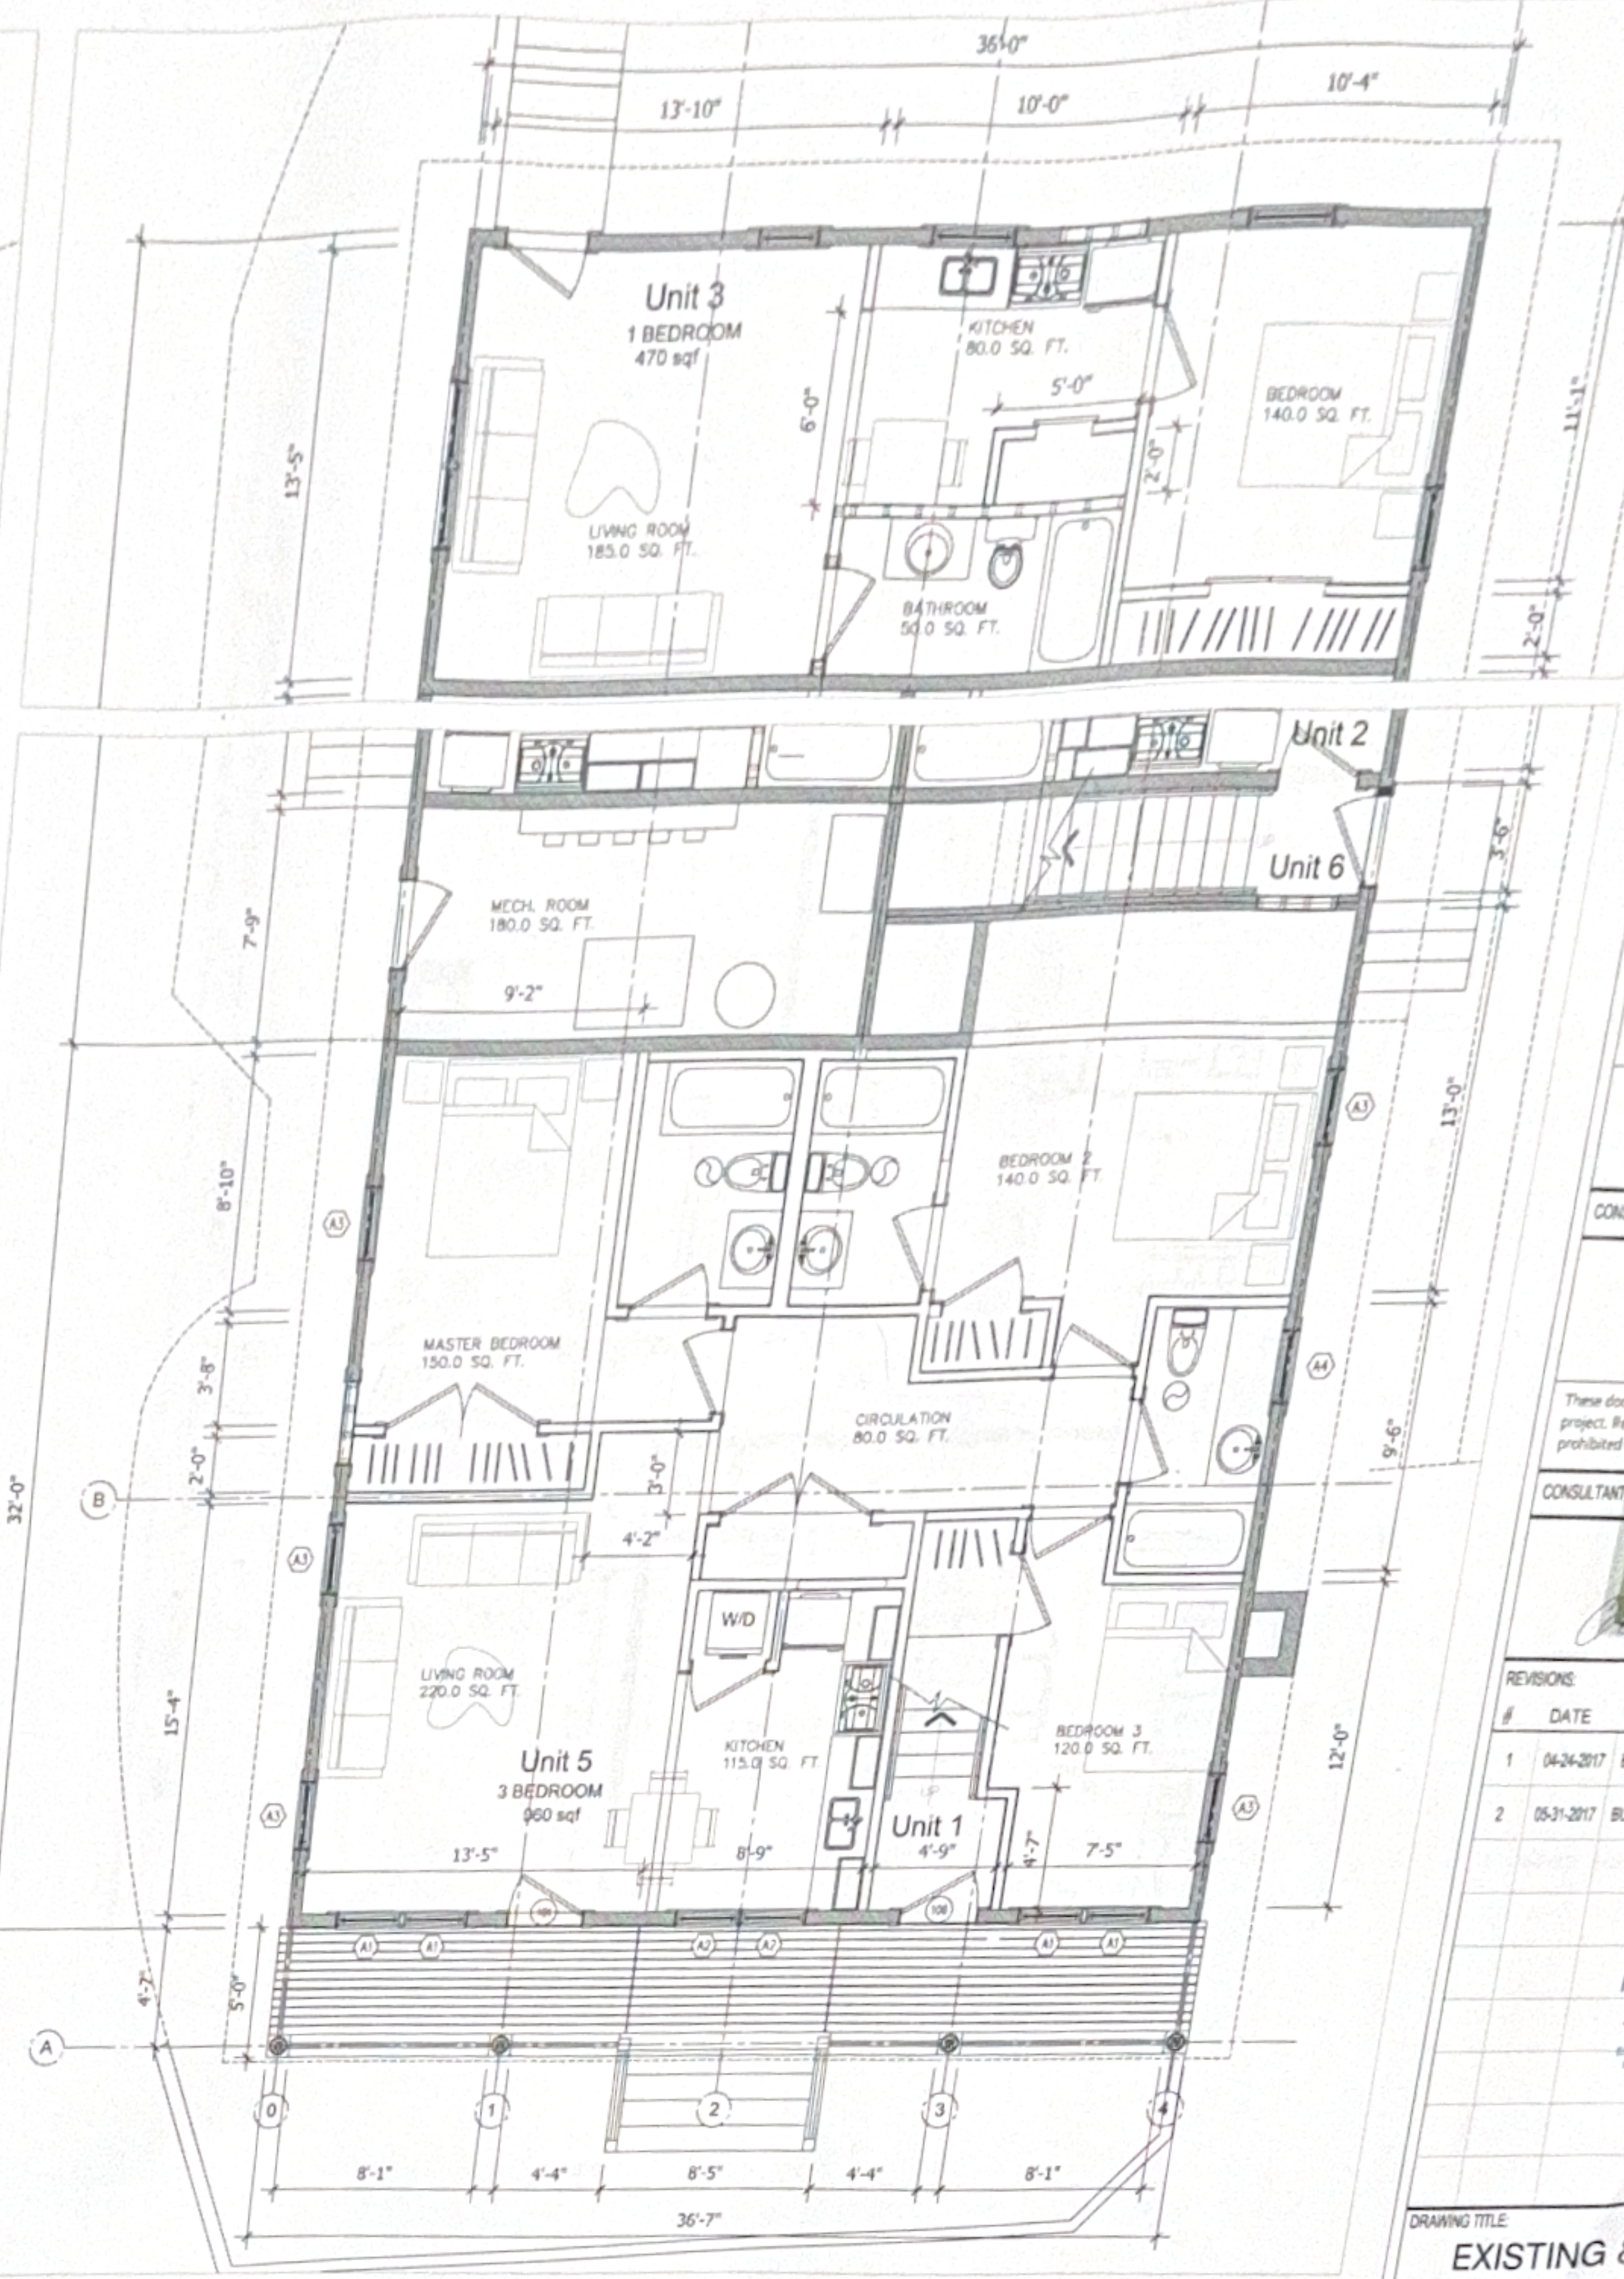

1 NEW FIRST FLOOR PLAN
1/4" = 1'-0"

NEW
C O
804
New
CONSULTANT:
89
H
These documents
project. Reproduction
prohibited without
CONSULTANT:
A Novel by
Jim Rohlf
and **Chris**


REVISIONS

#	DATE	DESCRIPTION
1	04-24-2017	BUILDING PERMIT
2	05-31-2017	BUILDING PERMIT UPDATE


RECEIVED
JUN 02 2017
BUILDING DEPT.
WILSON, CT

DRAWING TITLE
**EXISTING & NEW
FIRST FLOOR
PLAN**

FILE:	SCALE: 1/4" = 1'-0"
CERTIFICATION:	DATE: 01-17-2017
	PROJECT NO: 16-012
	DRAWING BY: FP
	REVIEWED BY: FP
	DWG NO:
	A-1.01
	SHEET NO:

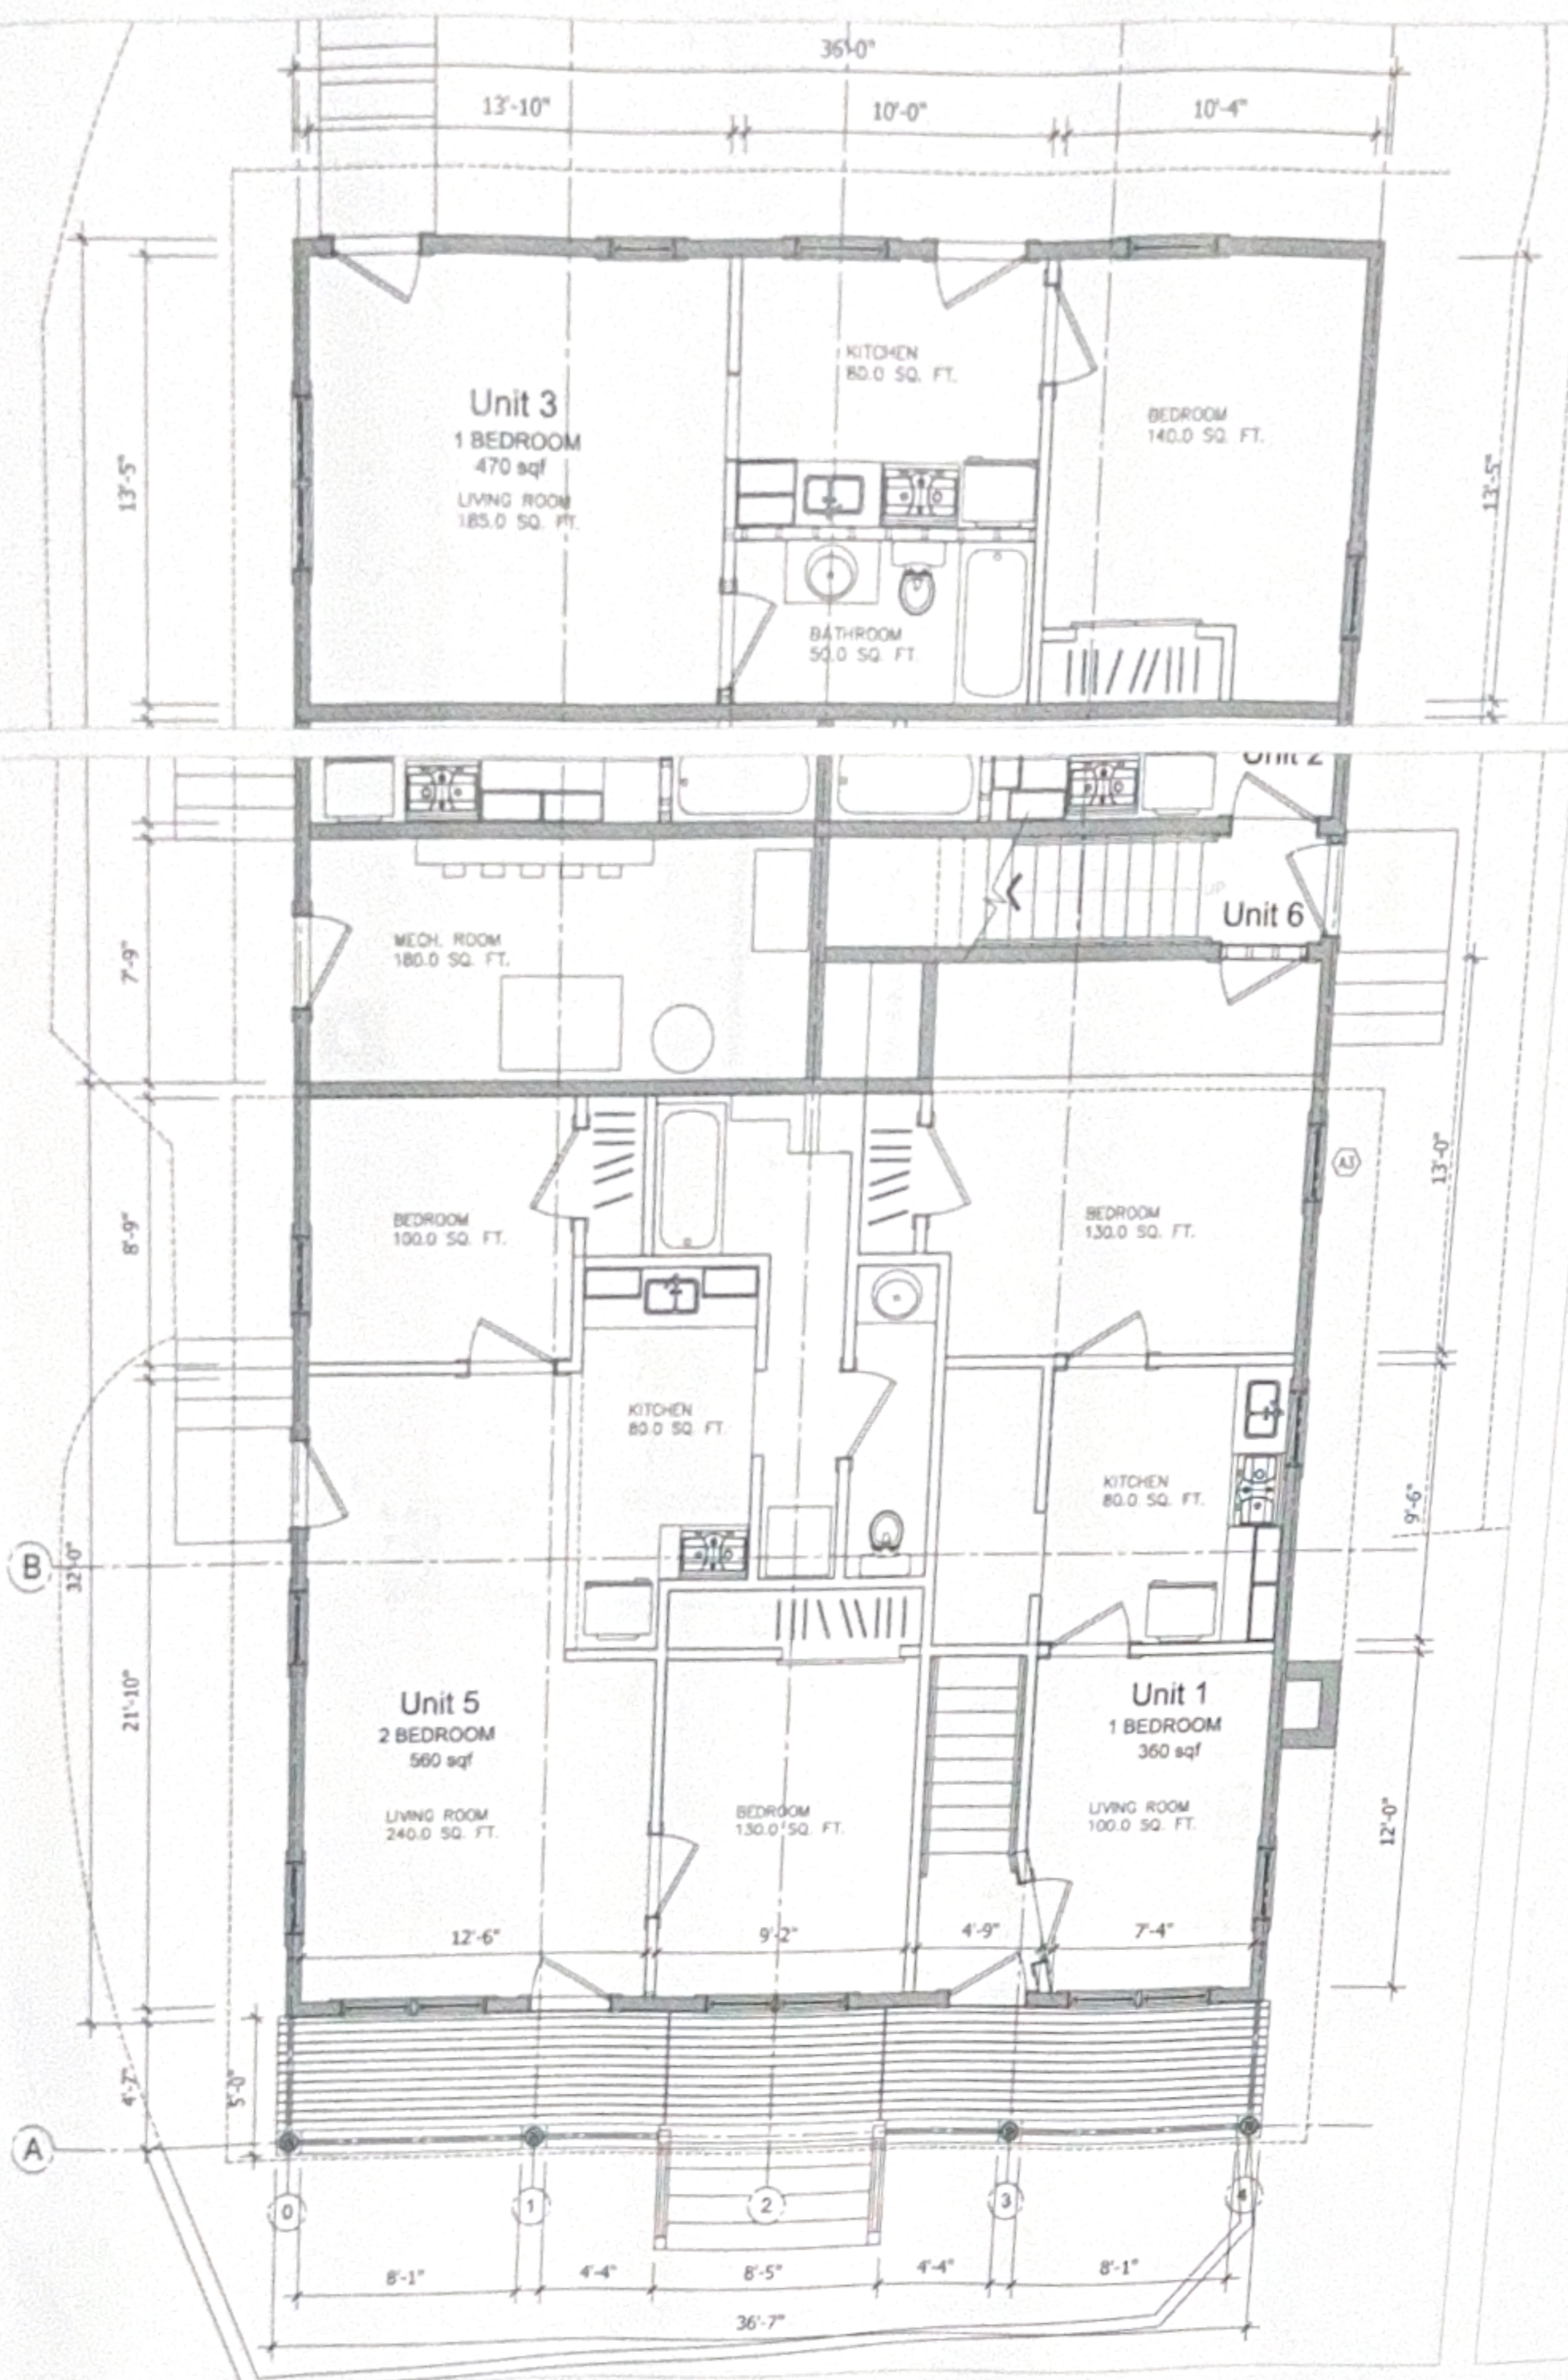

2 EXISTING FIRST FLOOR PLAN
1/4" = 1'-0"

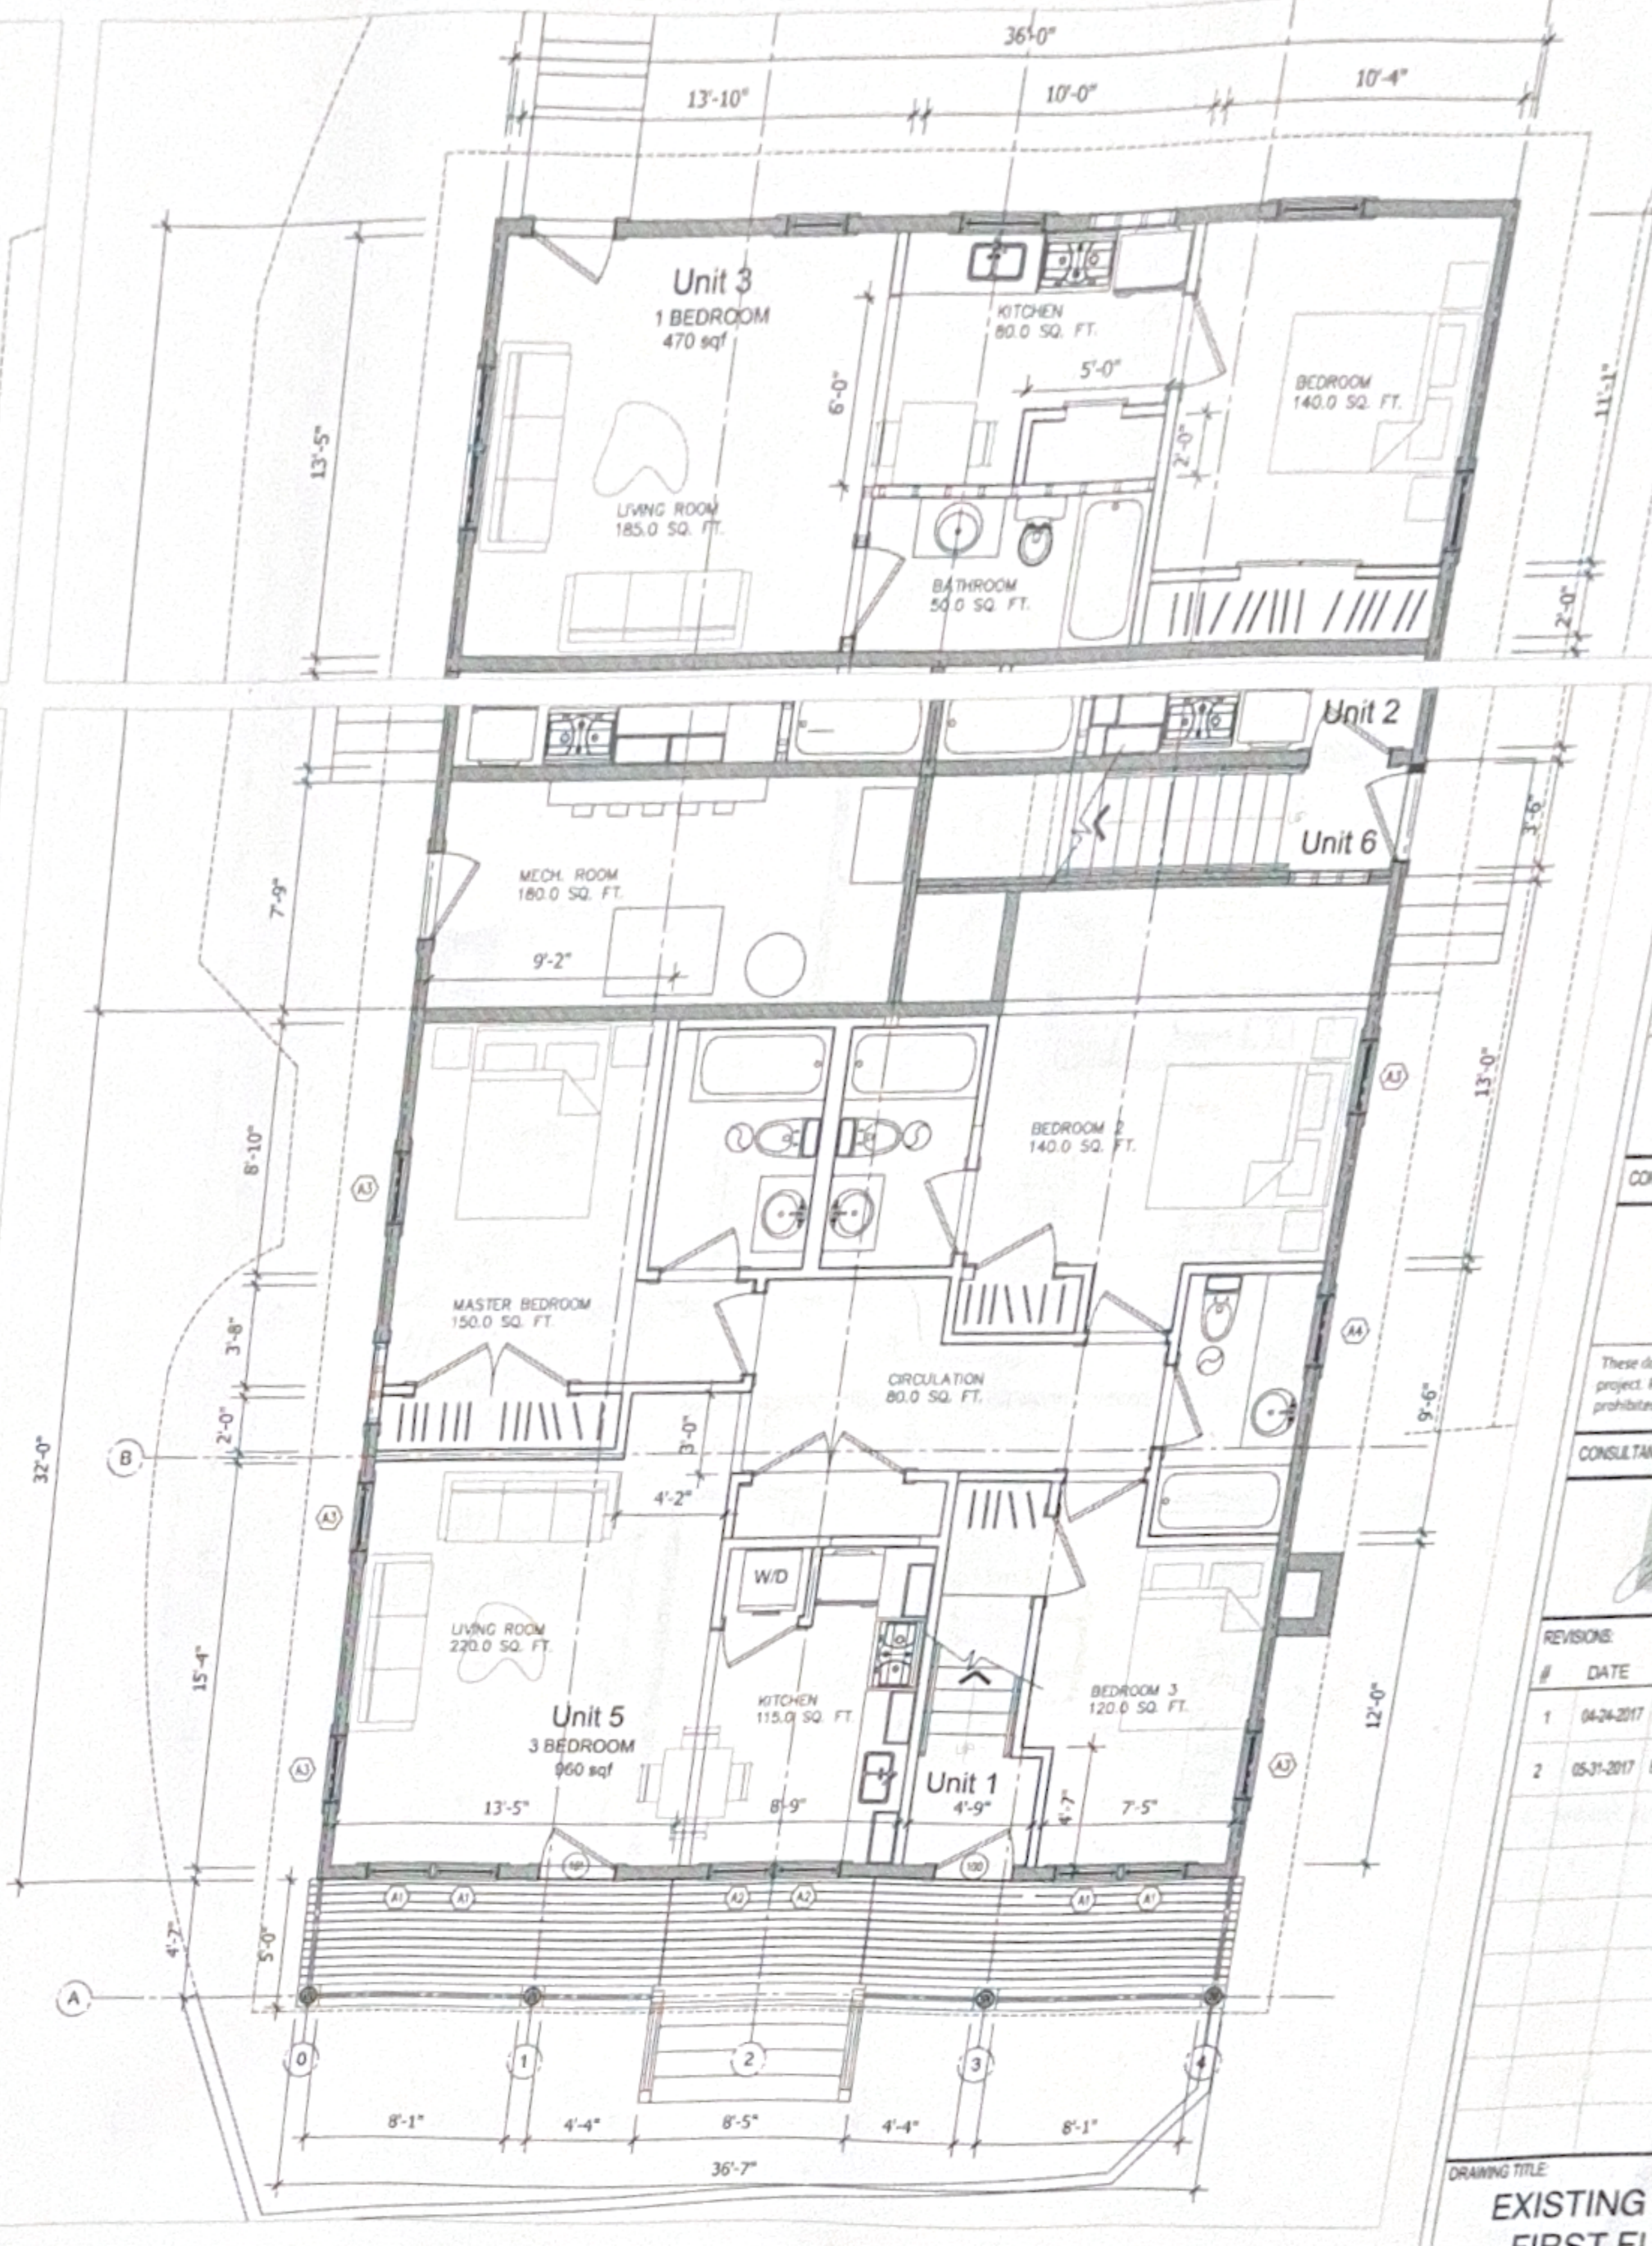

1 NEW FIRST FLOOR PLAN
1/4" = 1'-0"

NEW
C D
804
New
CONSULTANT:
89
H
These documents
project. Reproduction
prohibited without
CONSULTANT:
A Novel by
Jim Roh
and Chris


REVISIONS:

#	DATE	DESCRIPTION
1	04-24-2017	BUILDING PERMIT
2	05-31-2017	BUILDING PERMIT UPDATE


RECEIVED
JUN 02 2017
BUILDING DEPT.
MILFORD, CT

DRAWING TITLE
**EXISTING & NEW
FIRST FLOOR
PLAN**

FILE:	SCALE:	1/4" = 1'-0"
CERTIFICATION:	DATE:	01-17-2017
	PROJECT NO.:	16-012
	DRAWING BY:	FP
	REVIEWED BY:	FP
	DWG NO.:	A-1.01
	SHEET NO.:	

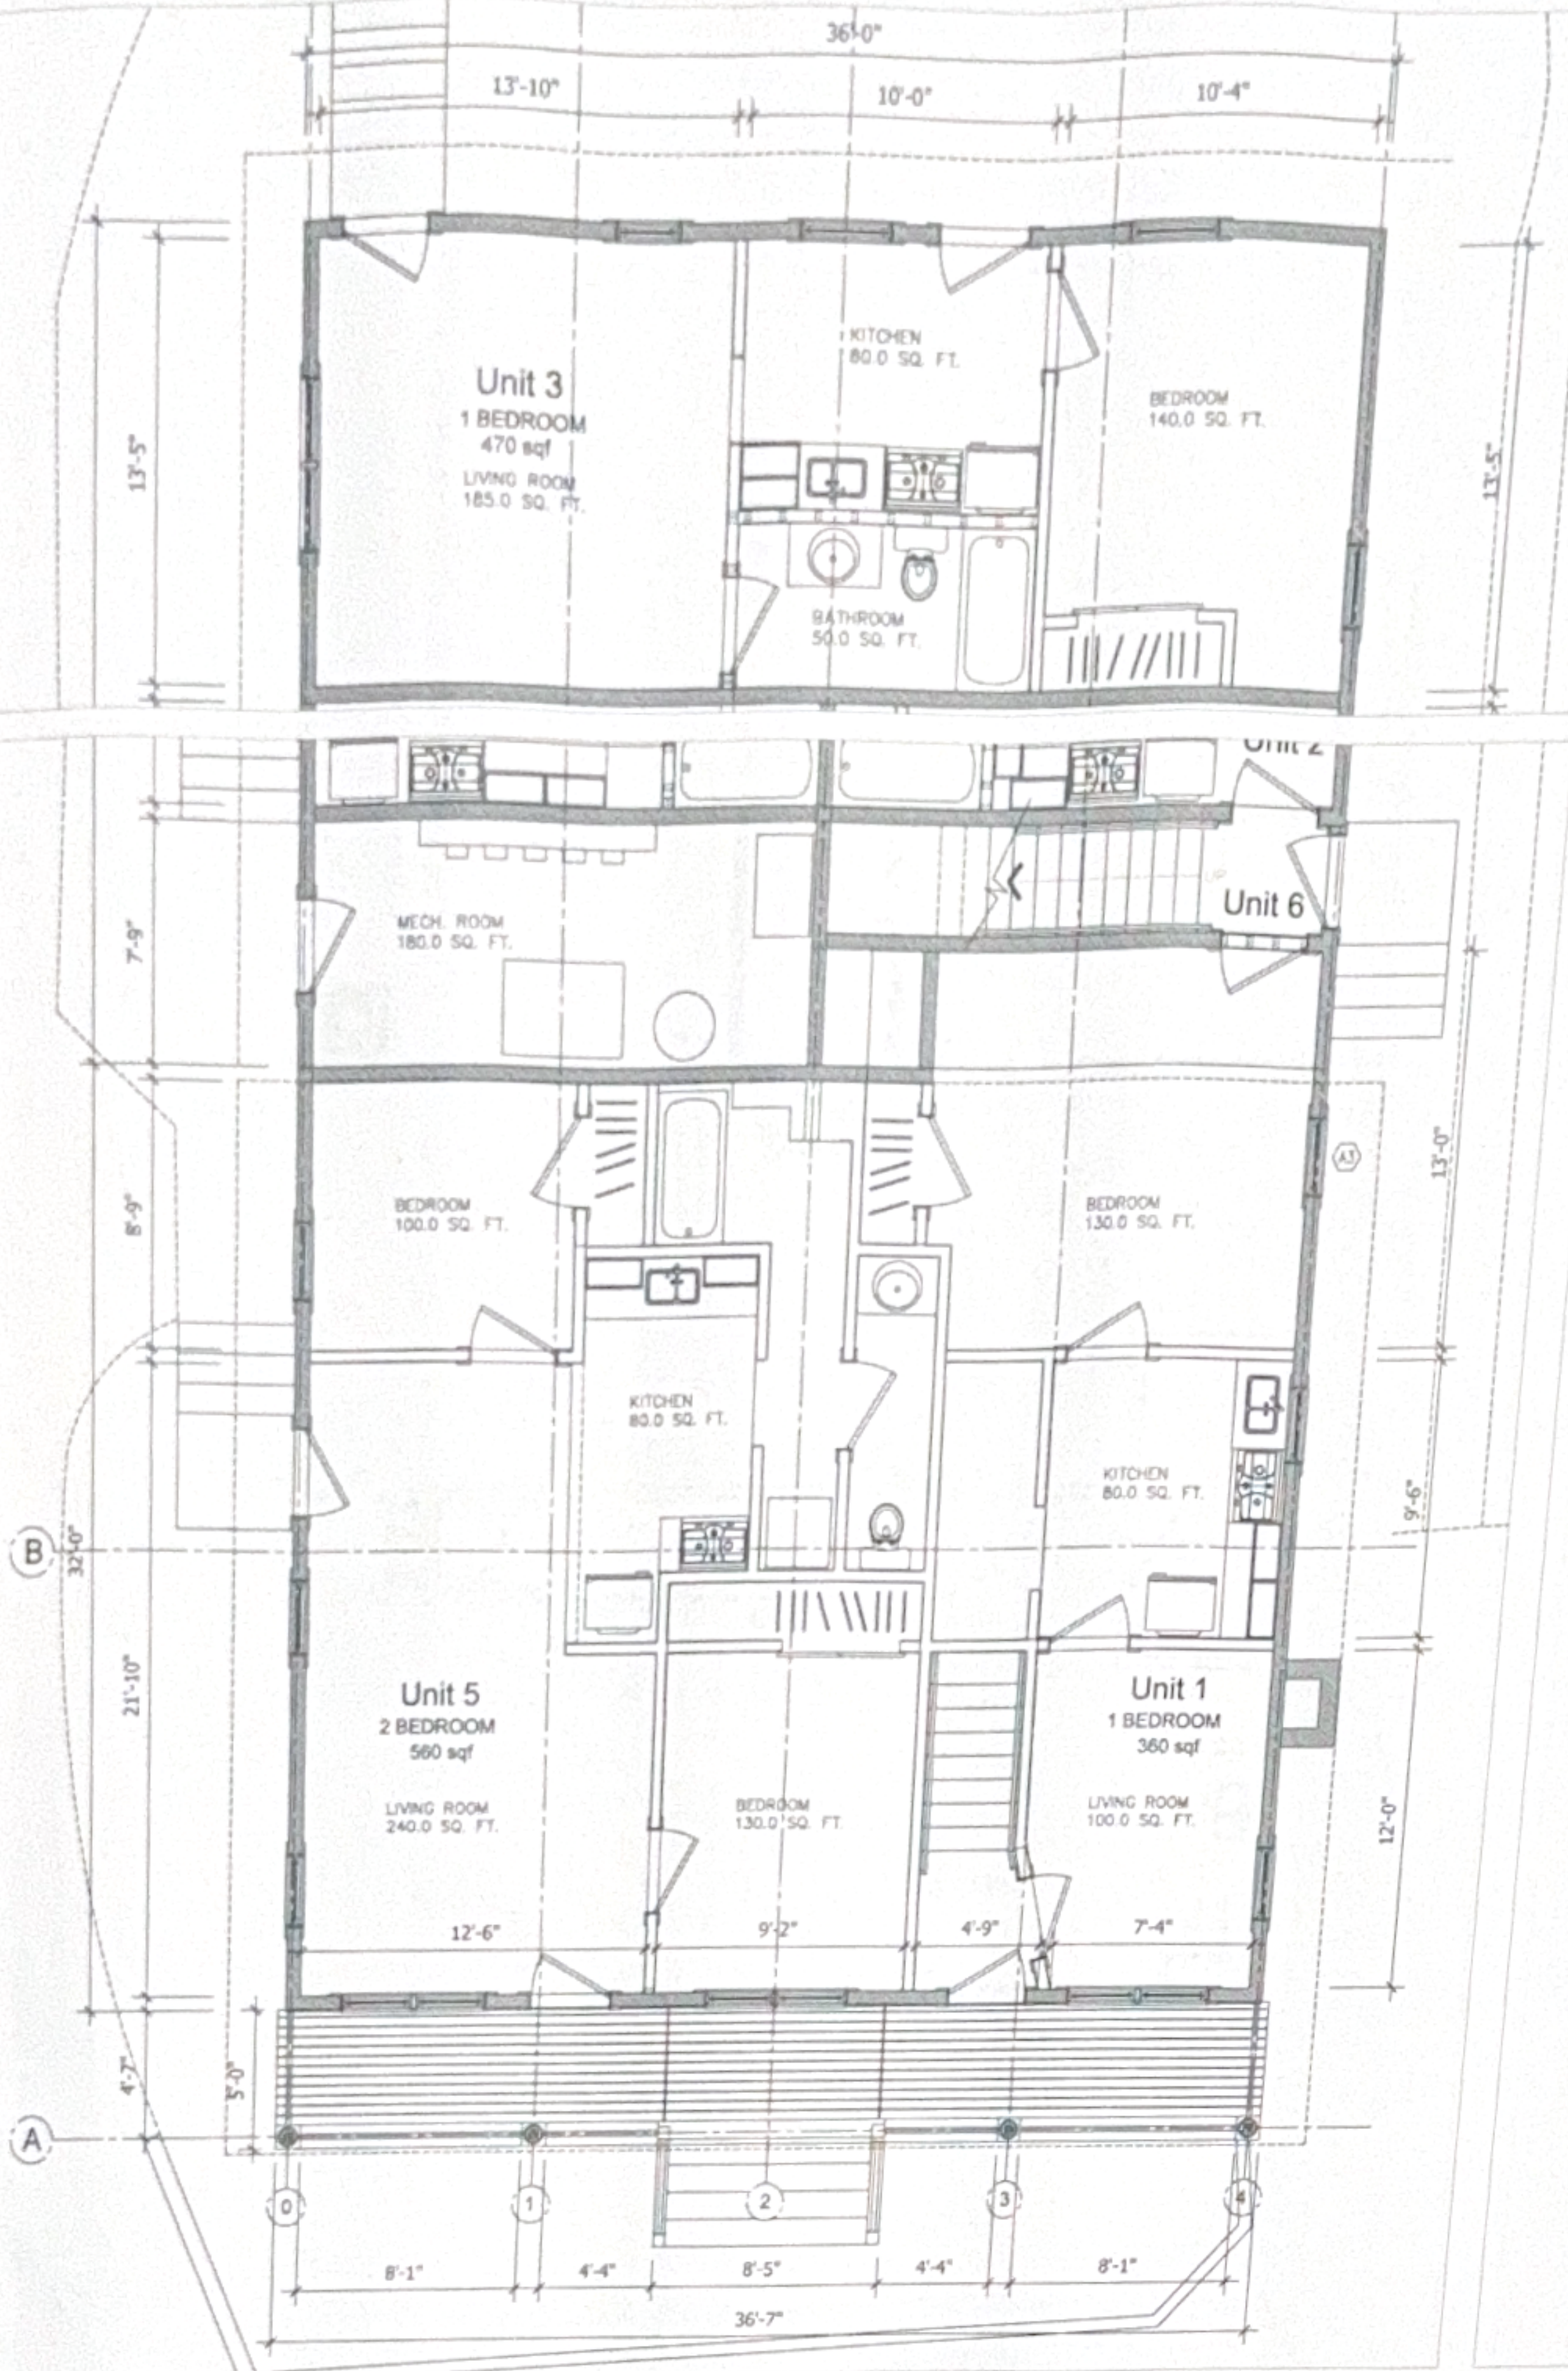

2 EXISTING FIRST FLOOR PLAN
1/4" = 1'-0"

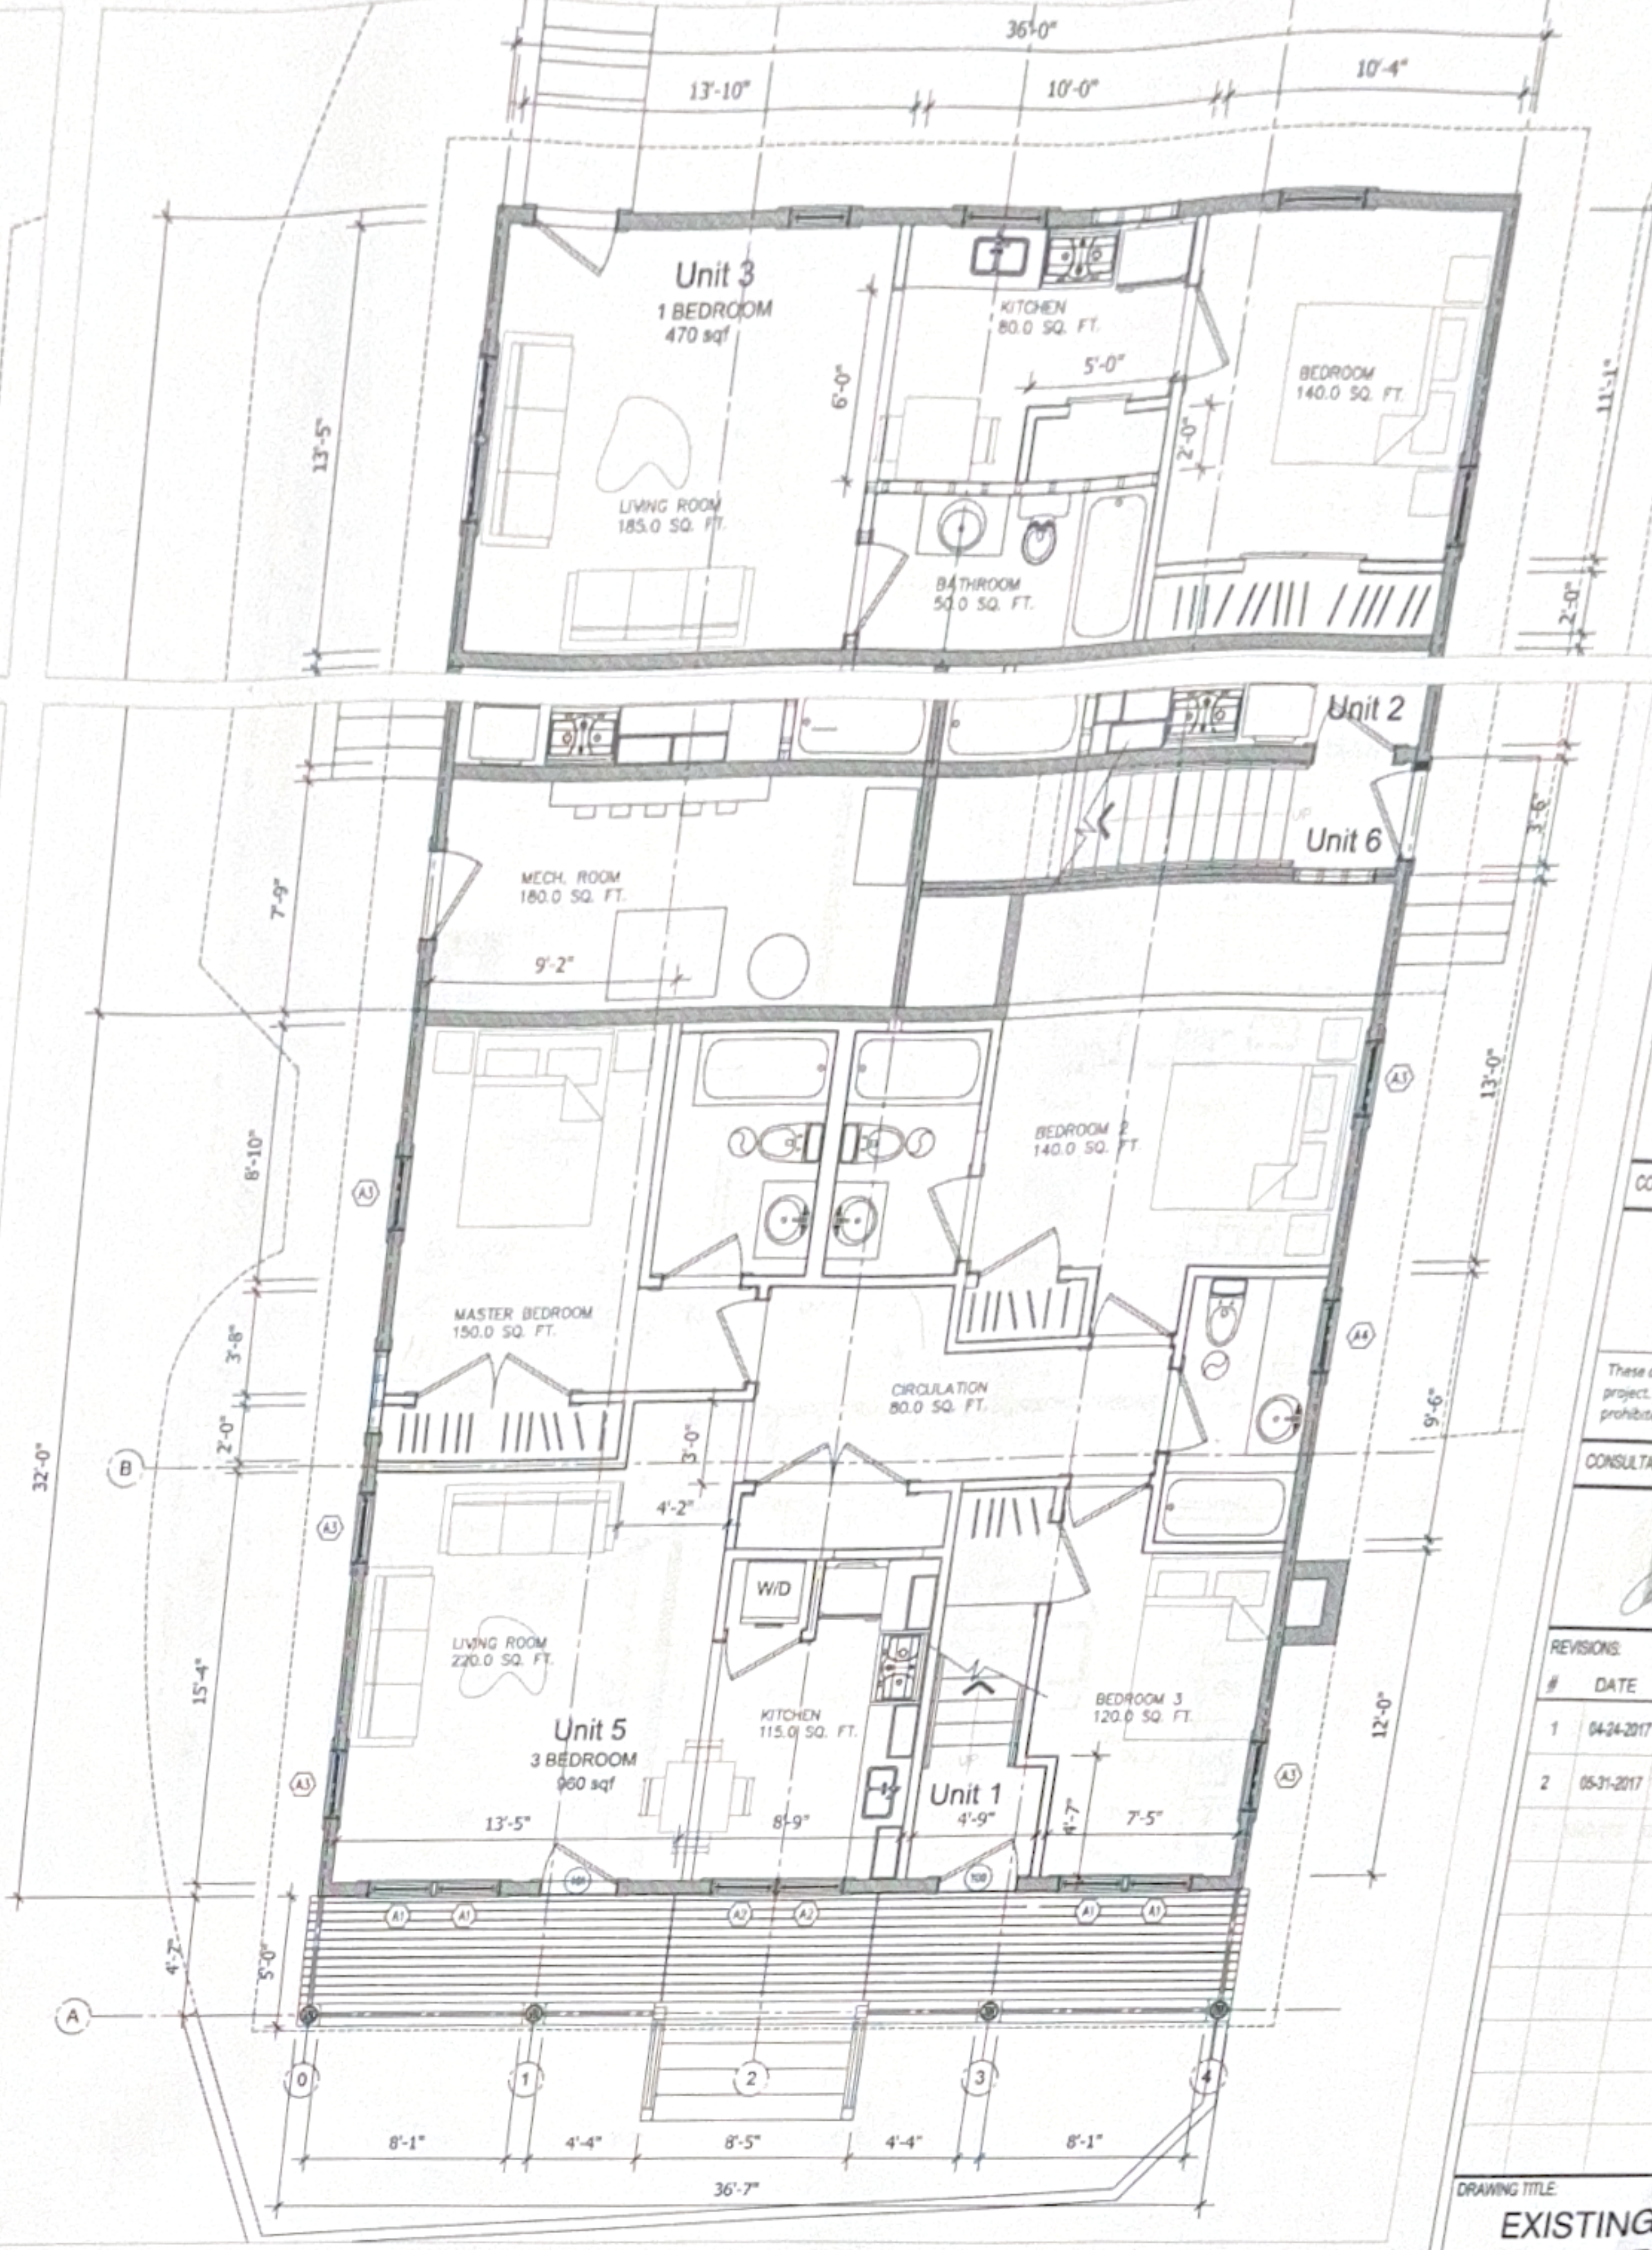

1 NEW FIRST FLOOR PLAN
1/4" = 1'-0"

NE
C.D.
804
New
CONSULTANT
89
H
These documents
project. Reproduction
prohibited without
CONSULTANT
A Novel by
Jim Rohr
and Chris


REVISIONS:

#	DATE	DESCRIPTION
1	04-24-2017	BUILDING PERMIT
2	05-31-2017	BUILDING PERMIT UPDATE


RECEIVED
JUN 02 2017
BUILDING DEPT.
MILFORD, CT.

DRAWING TITLE
**EXISTING & NEW
FIRST FLOOR
PLAN**

FILE:	SCALE: 1/4" = 1'-0"
CERTIFICATION:	DATE: 01-17-2017
	PROJECT NO.: 15-012
	DRAWING BY: FP
	REVIEWED BY: FP
	DWG NO.: A-1.01
	SHEET NO.:

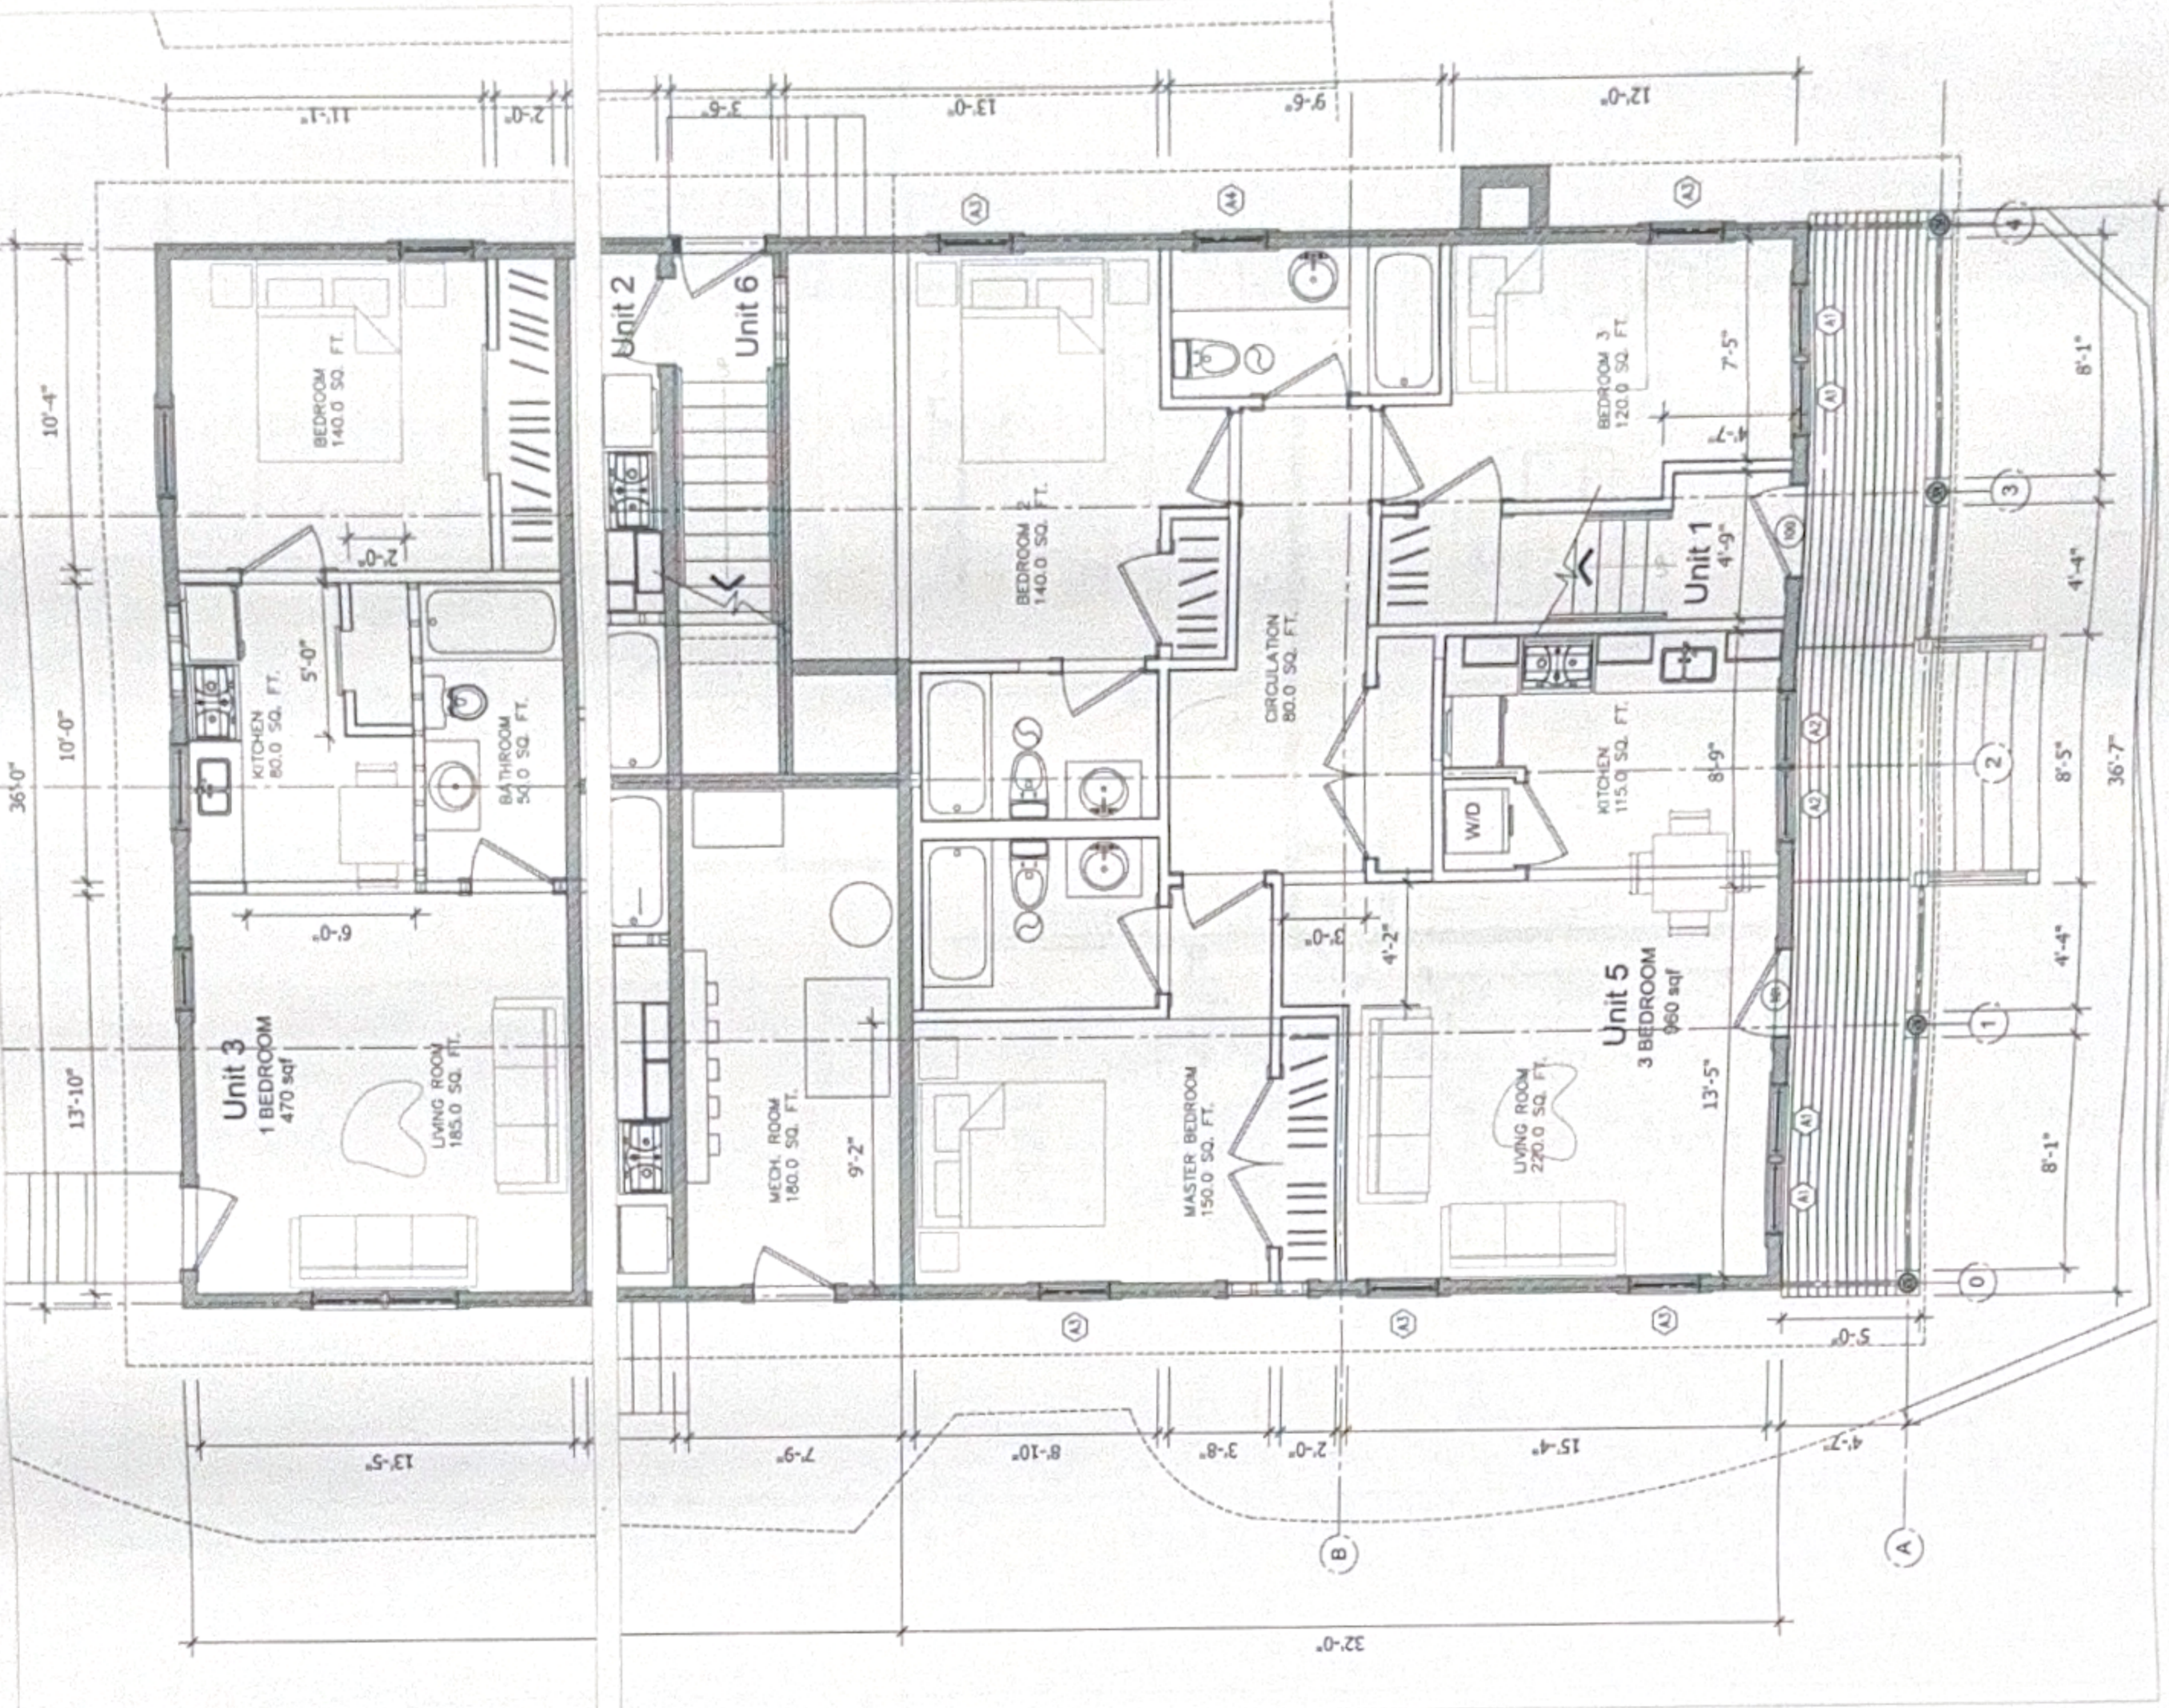

2 EXISTING FIRST FLOOR PLAN
1/4" = 1'-0"

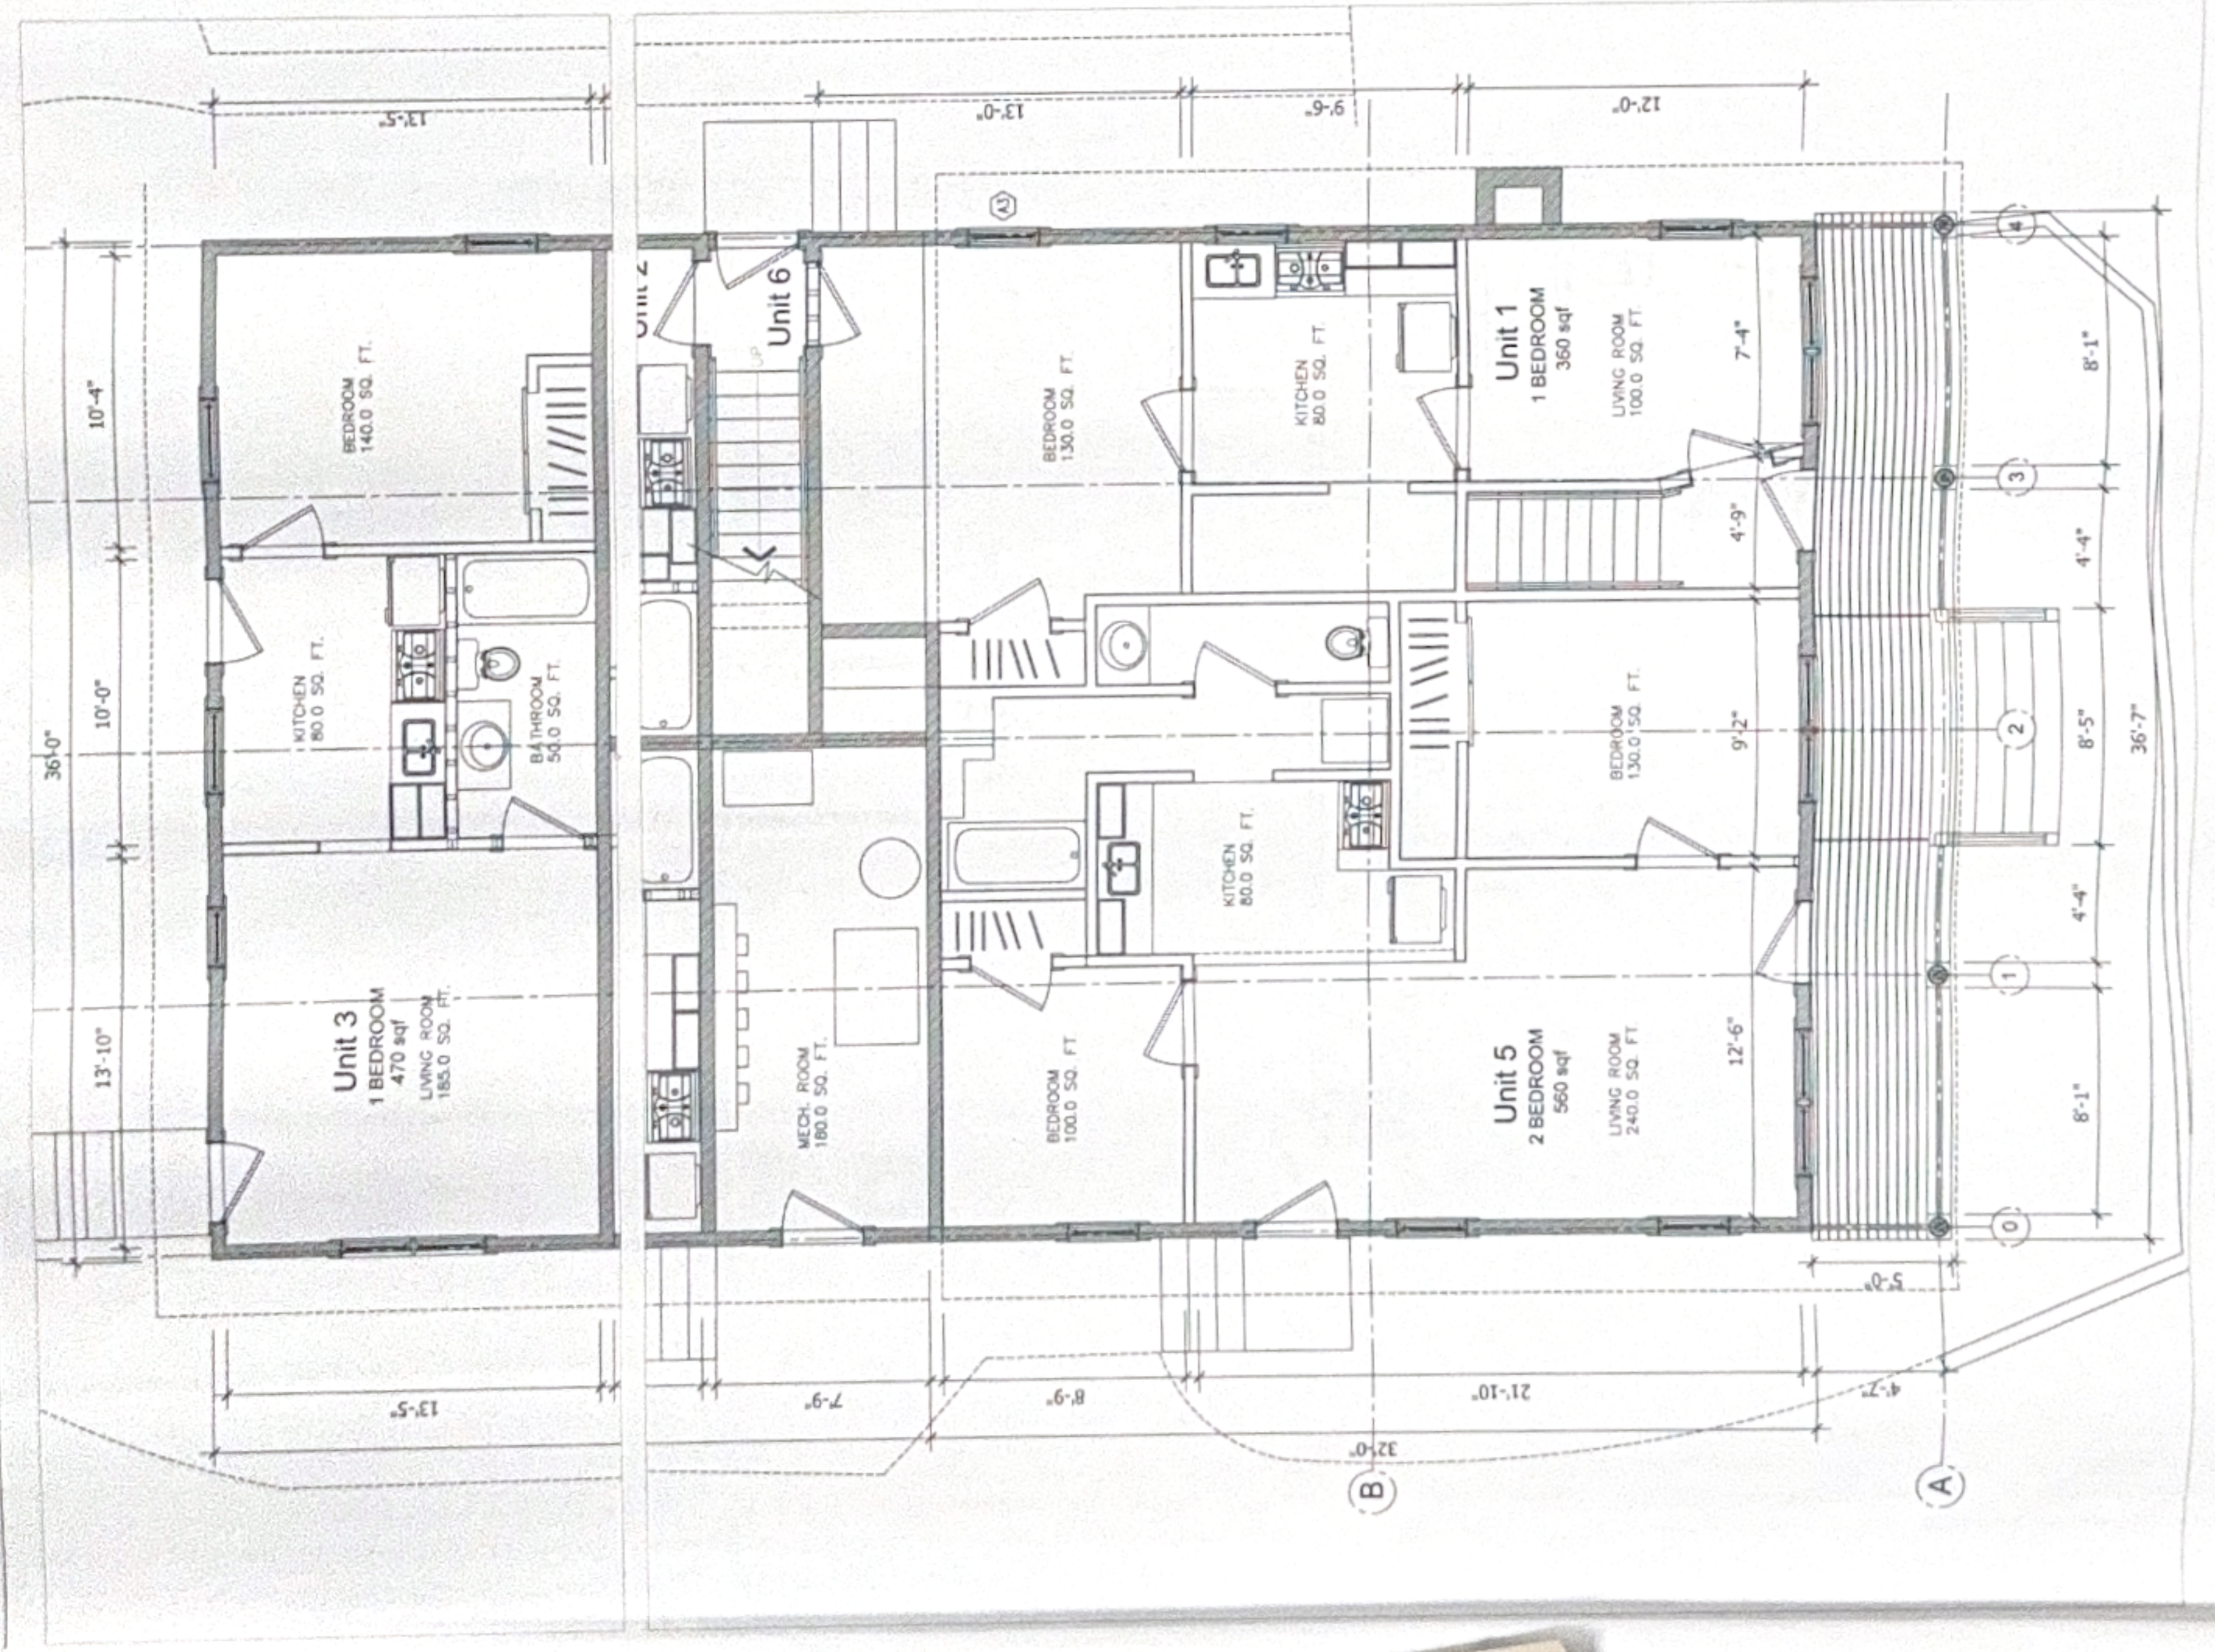

1 NEW FIRST FLOOR PLAN
1/4" = 1'-0"